



# 1X913

## Floor Closer Threshold

### PRODUCT CUT SHEET

PROJECT:
SUBMITTED BY:
DATE:
NOTES:

#### Material

Aluminum Alloy 6063, T5 Temper




- ▶ 9" Wide x ¼" Tall
- ▶ Fluted Top
- ▶ BHMA Certified to ANSI/BHMA A156.21 1,000 Lb. Load Test
- ▶ Thresholds Can Be Fabricated For Use With Any Floor Closer
- ▶ Typical Wall Thickness: .125"
- ▶ Weight: 1.41 Lbs./Ft.
- ▶ #10 x 1½" FH Zinc Plated Wood Screws Included.  
Dark Bronze Supplied With DKB Thresholds

#### Finishes

Mill Finish

DKB - Dark Bronze Finish

#### Options

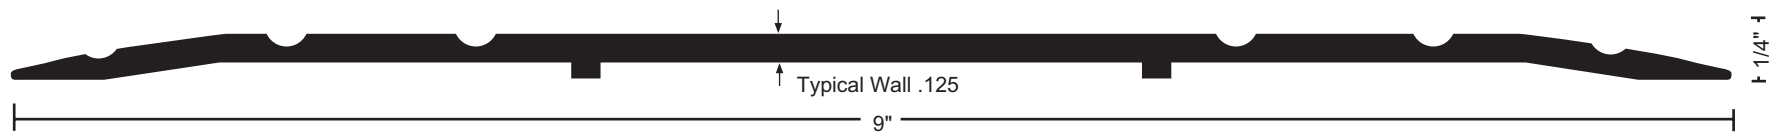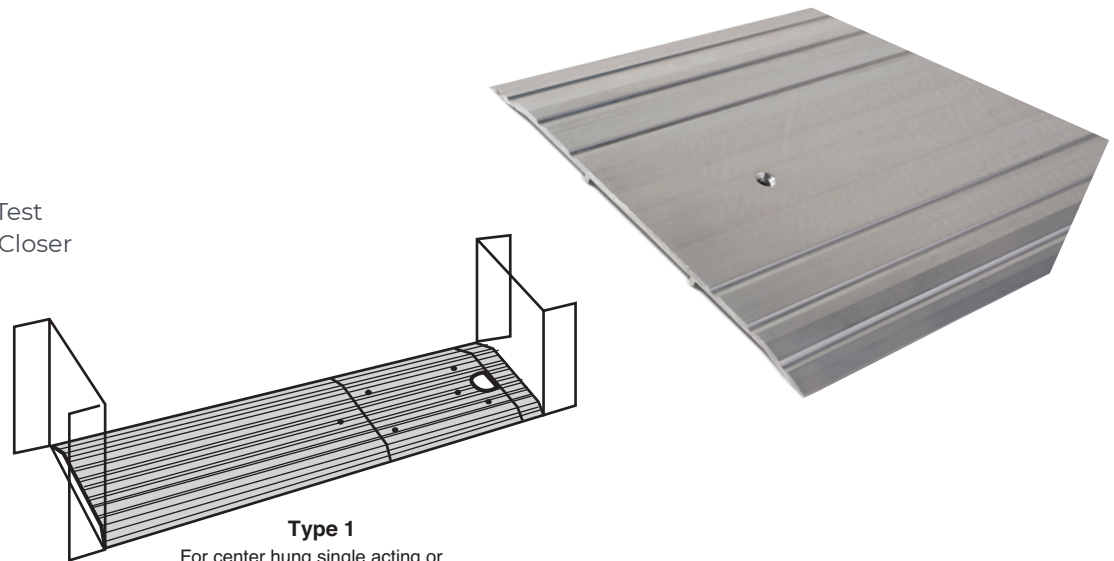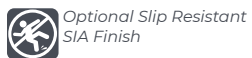

NGP-THR-1X913-PCS-0223-A

**NGP MEMPHIS**  
4985 East Raines Road  
Memphis, TN 38118  
orders@ngp.com

**NGP VEGAS**  
4584 Calimesa Street  
Las Vegas, NV 89115  
vegasorders@ngp.com

**ngp.com**  
1-800-NGP-RUSH