


INTERLOCKING RAMPS

ADA COMPLIANT

All Products On This Page



Illustrations Shown at 50%

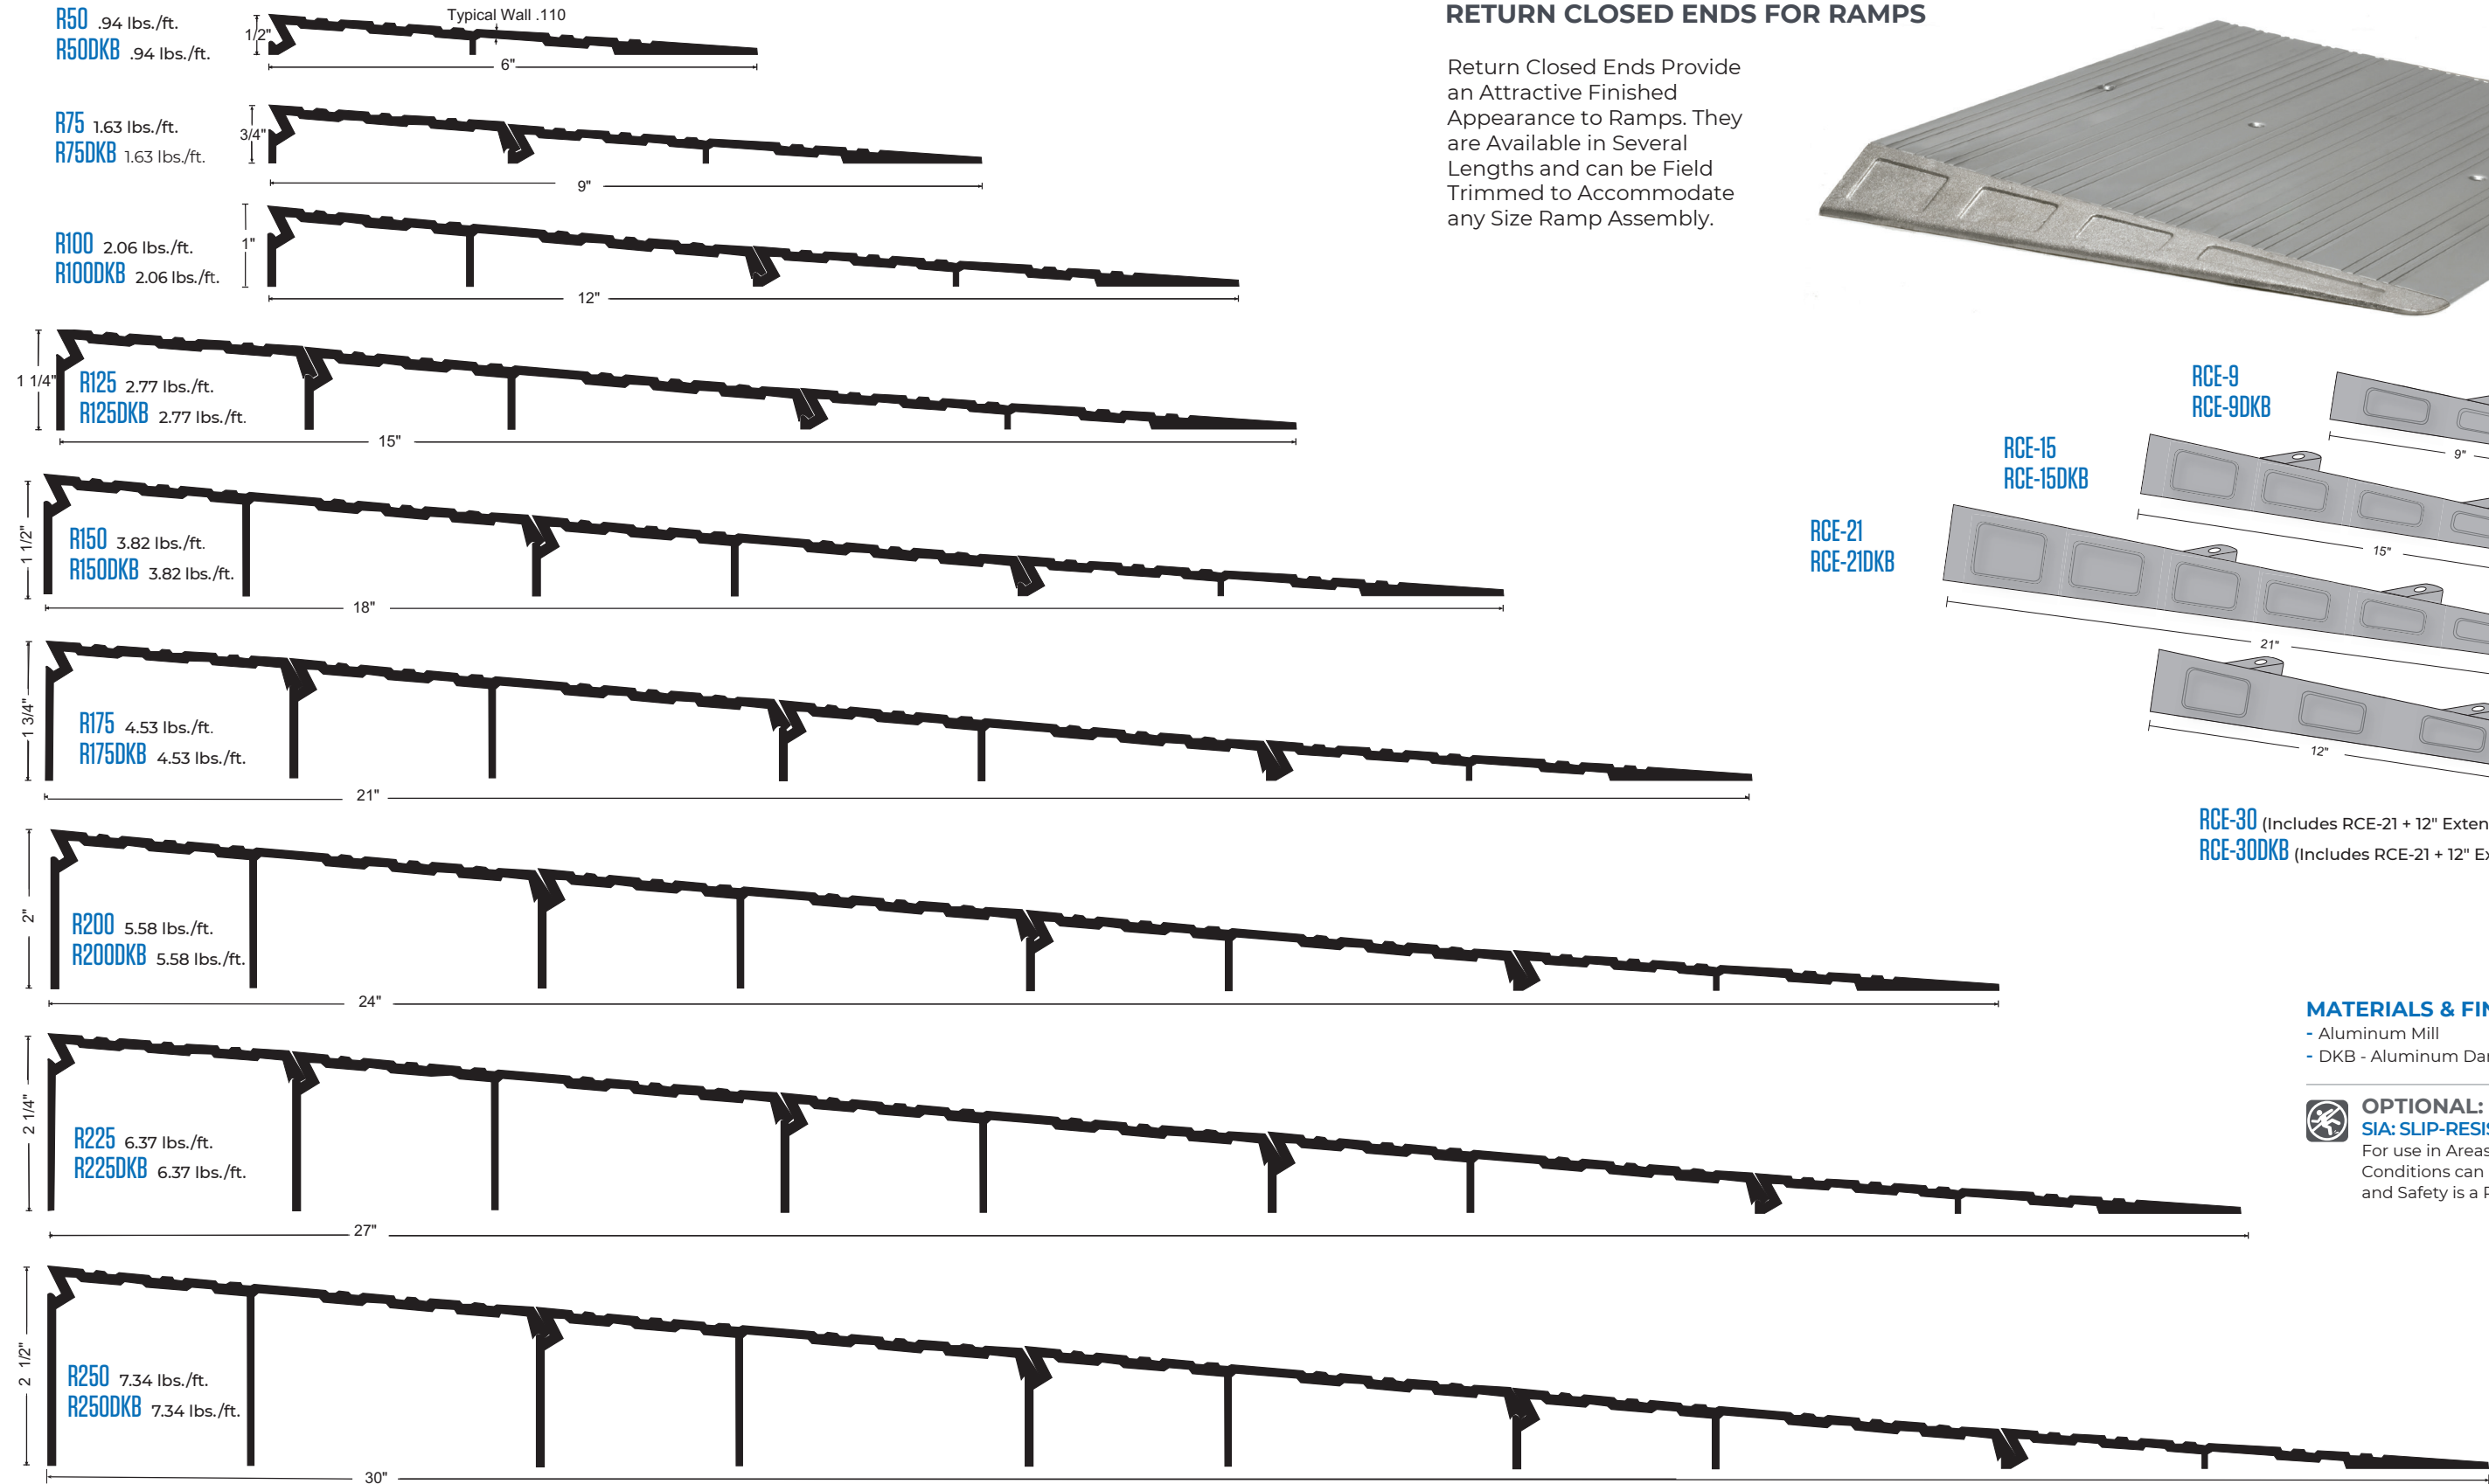

INTERLOCKING RAMPS

ADA COMPLIANT



All Products On This Page



Illustrations Shown at 50%

RETURN CLOSED ENDS FOR RAMPS

Return Closed Ends Provide an Attractive Finished Appearance to Ramps. They are Available in Several Lengths and can be Field Trimmed to Accommodate any Size Ramp Assembly.

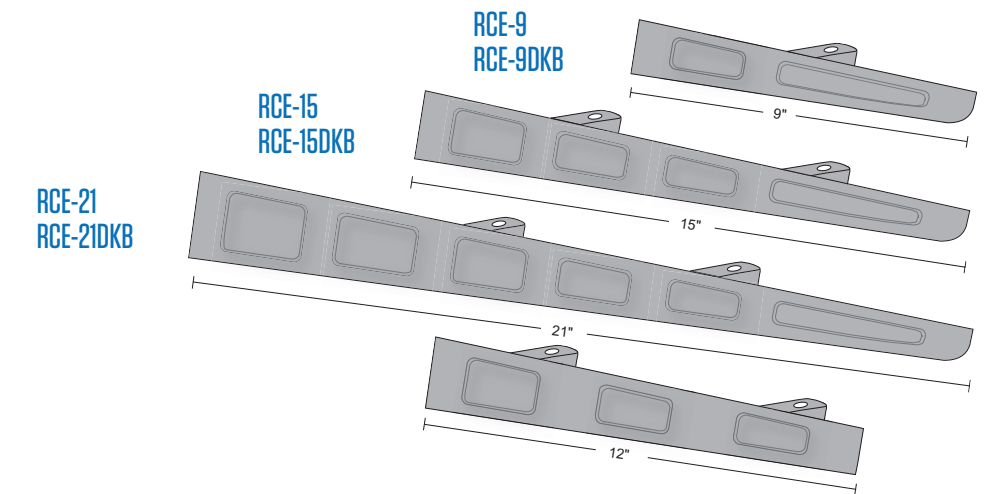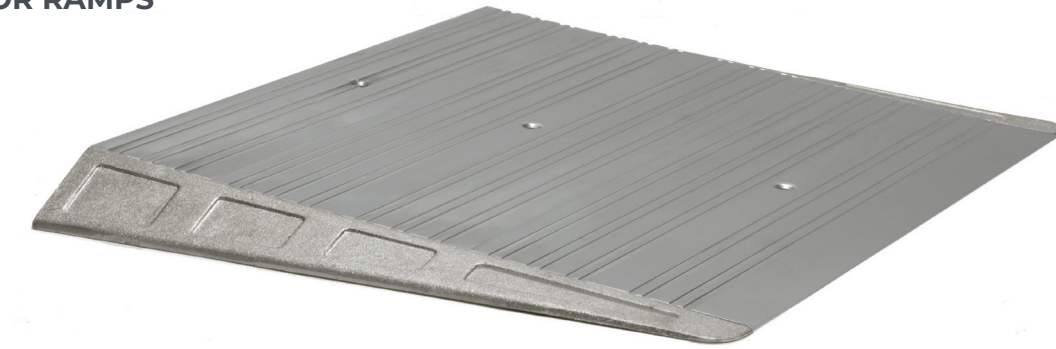

MATERIALS & FINISHES

- Aluminum Mill
- DKB - Aluminum Dark Bronze

OPTIONAL:
SIA: SLIP-RESISTANT FINISH
 For use in Areas Where Conditions can be Hazardous and Safety is a Priority.